


N

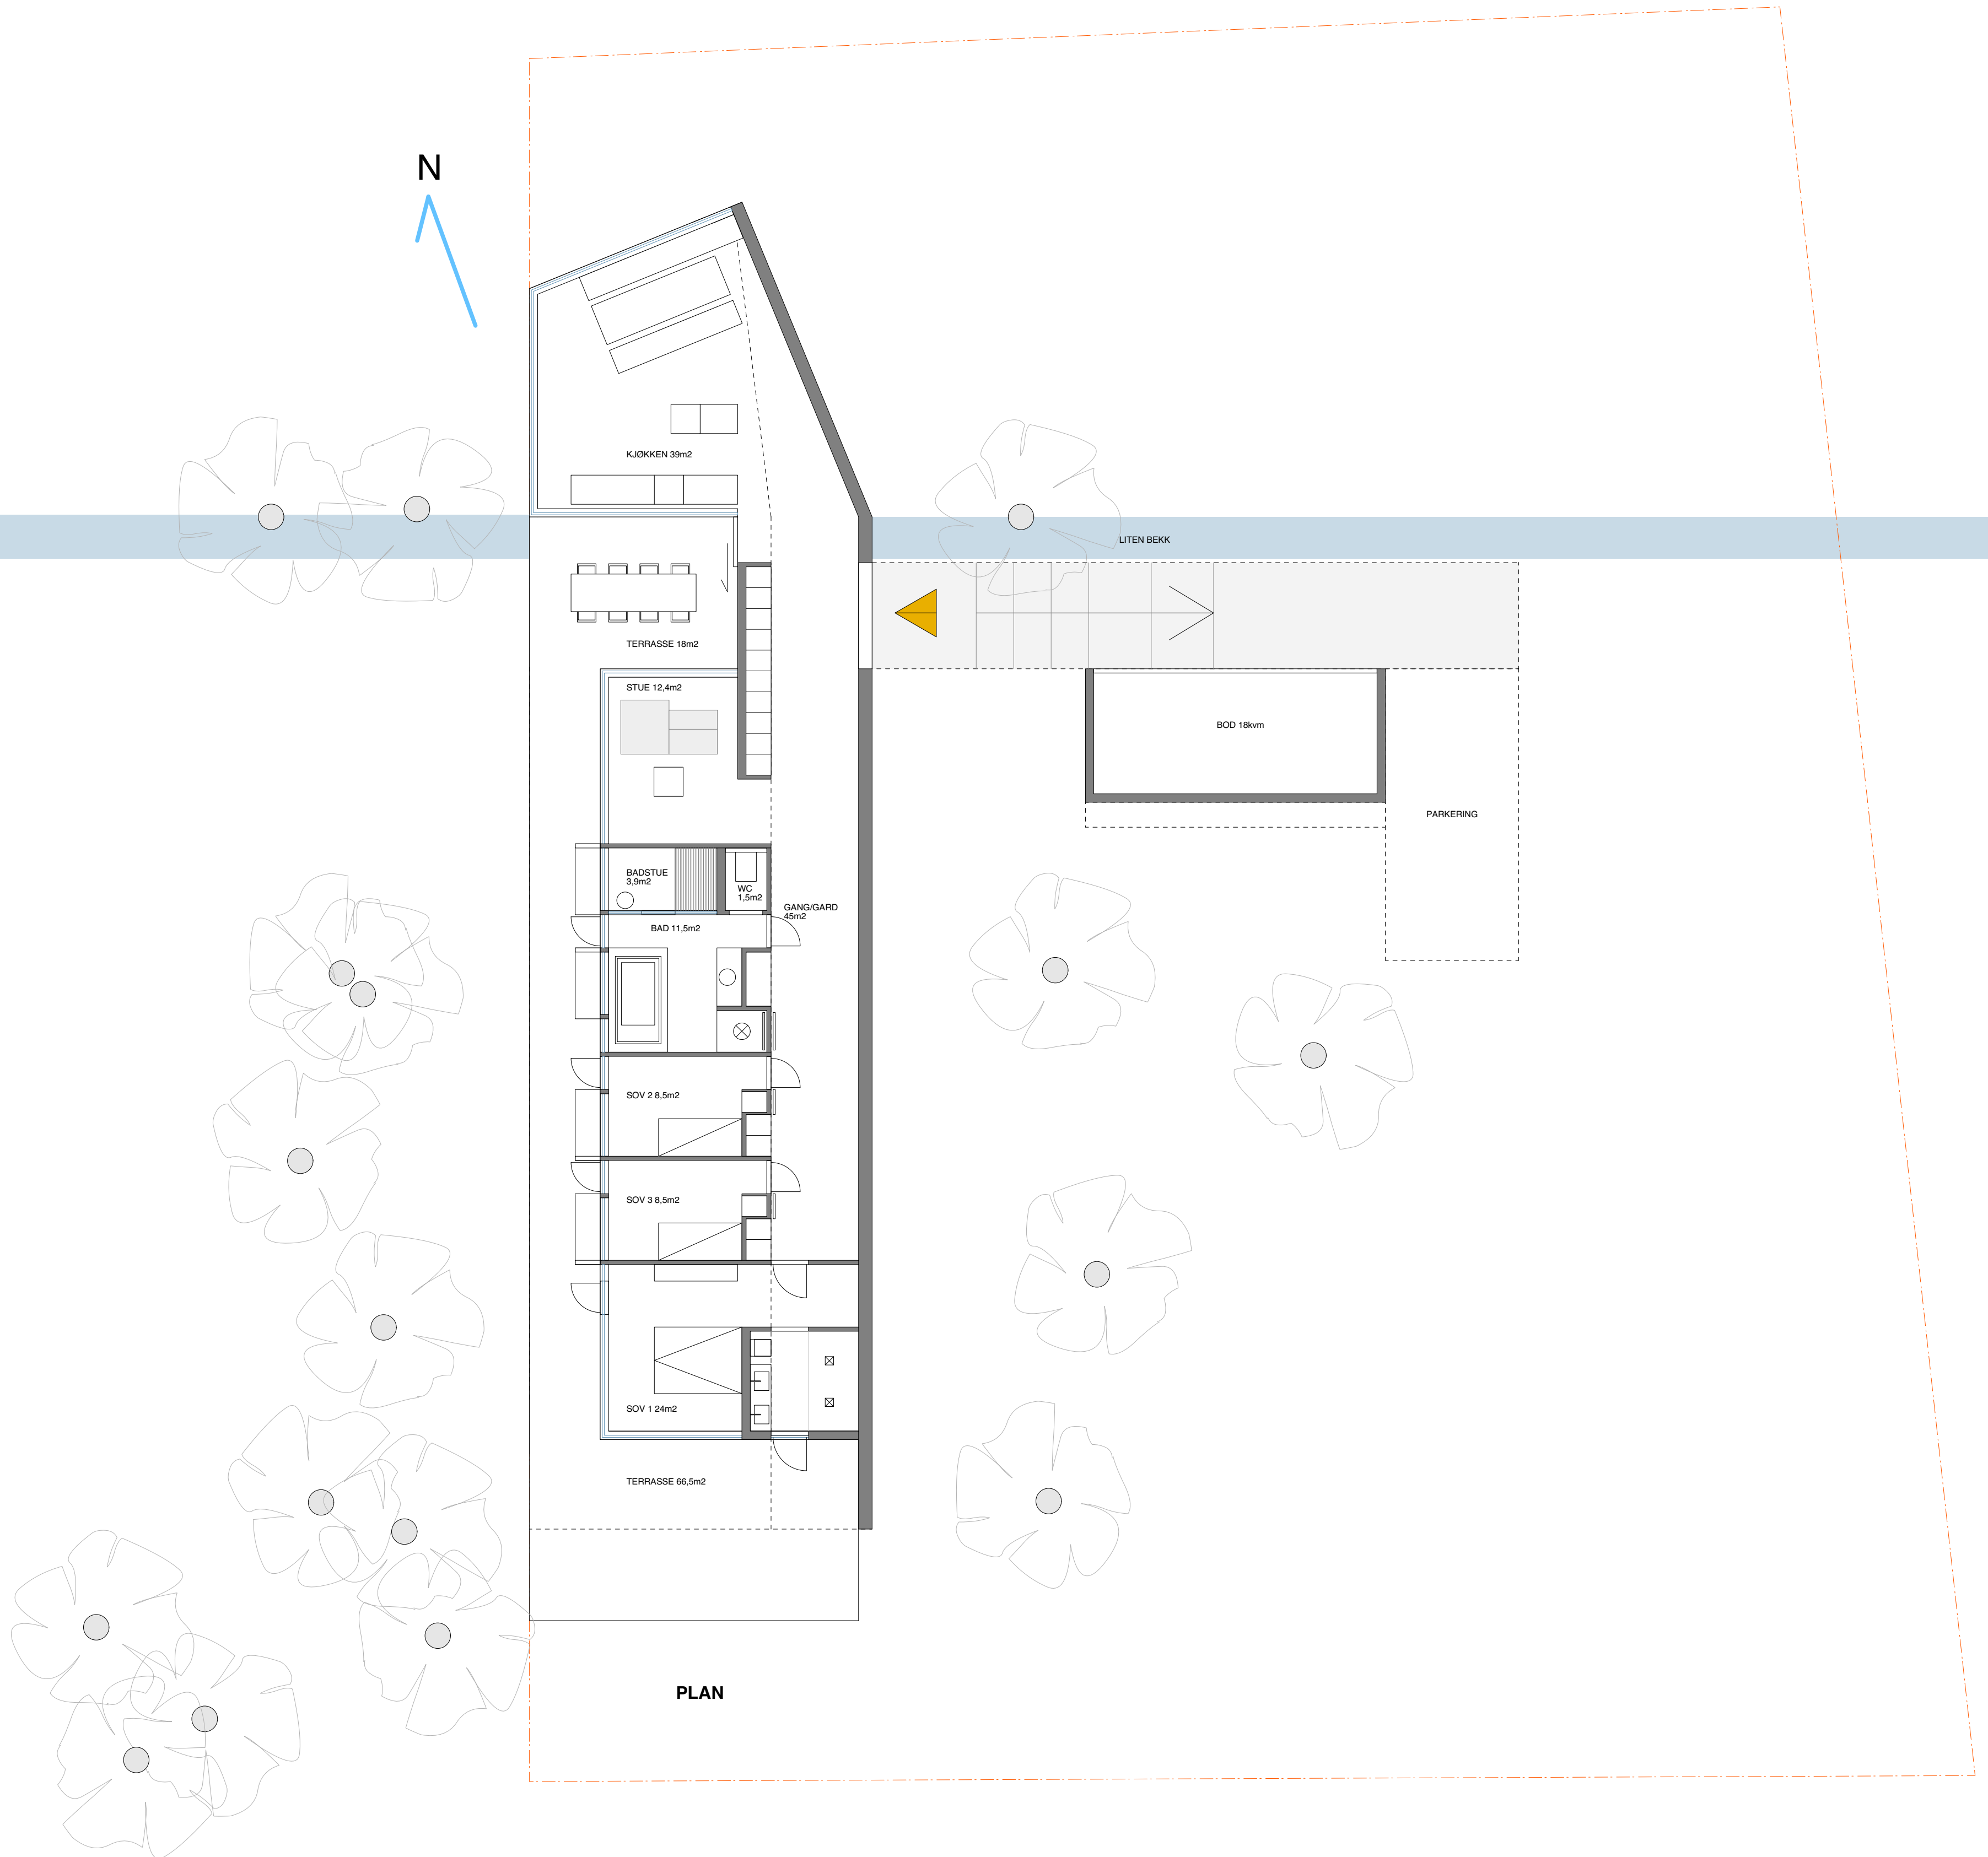

PLAN